




REV.	DATE	DESCRIPTION	Drawn	Design
A	04.03.16	CLIENT REVIEW ISSUE	W.O'B	M.B.
B	24.05.17	PRELIMINARY ISSUE	W.O'B	M.B.

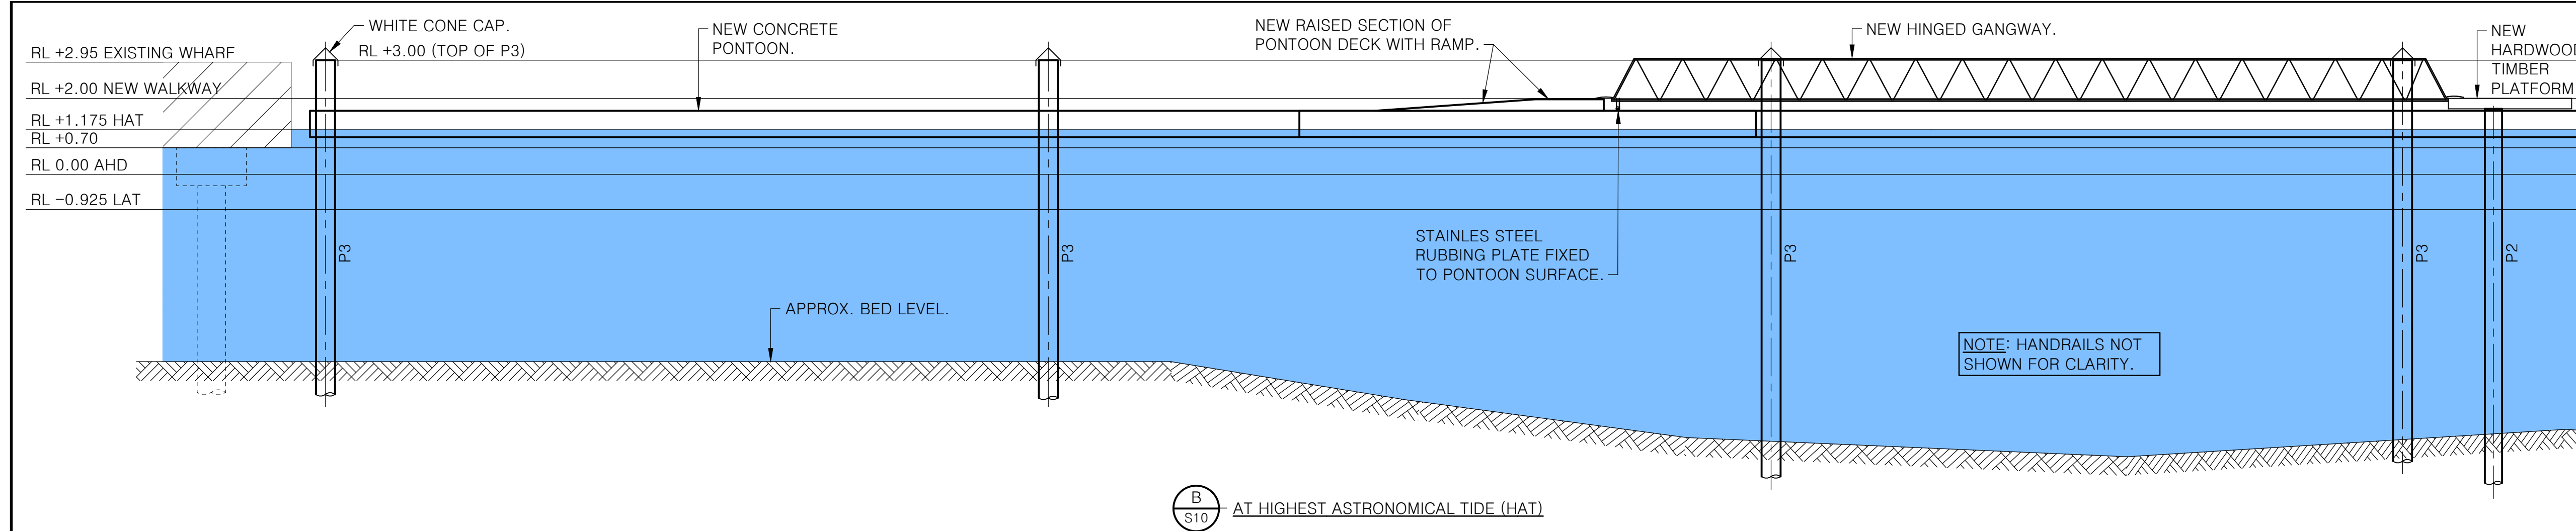


B  
S10 AT HIGHEST ASTRONOMICAL TIDE (HAT)

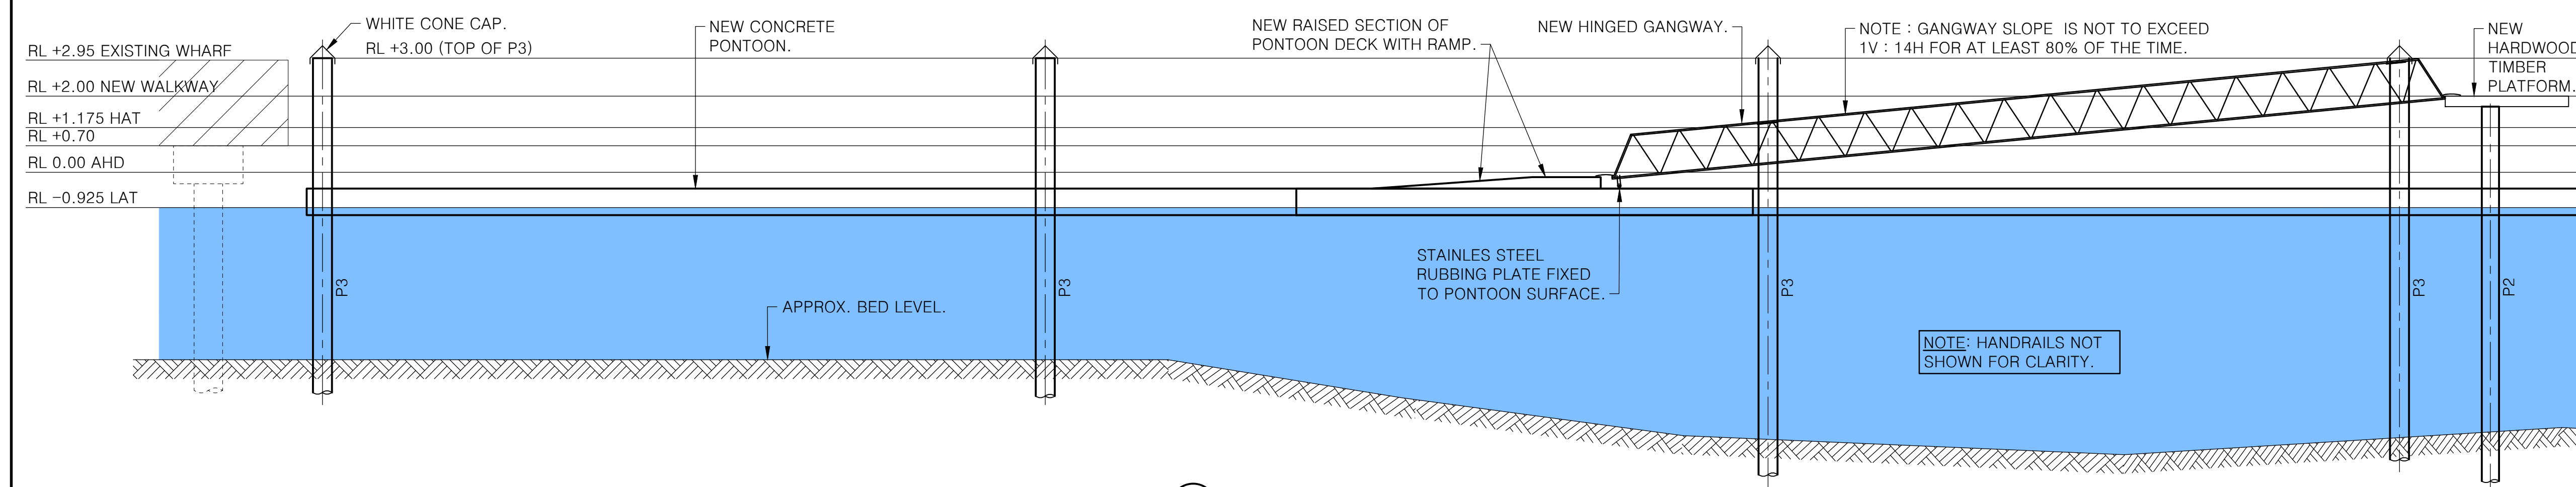

B  
S10 AT LOWEST ASTRONOMICAL TIDE (LAT)

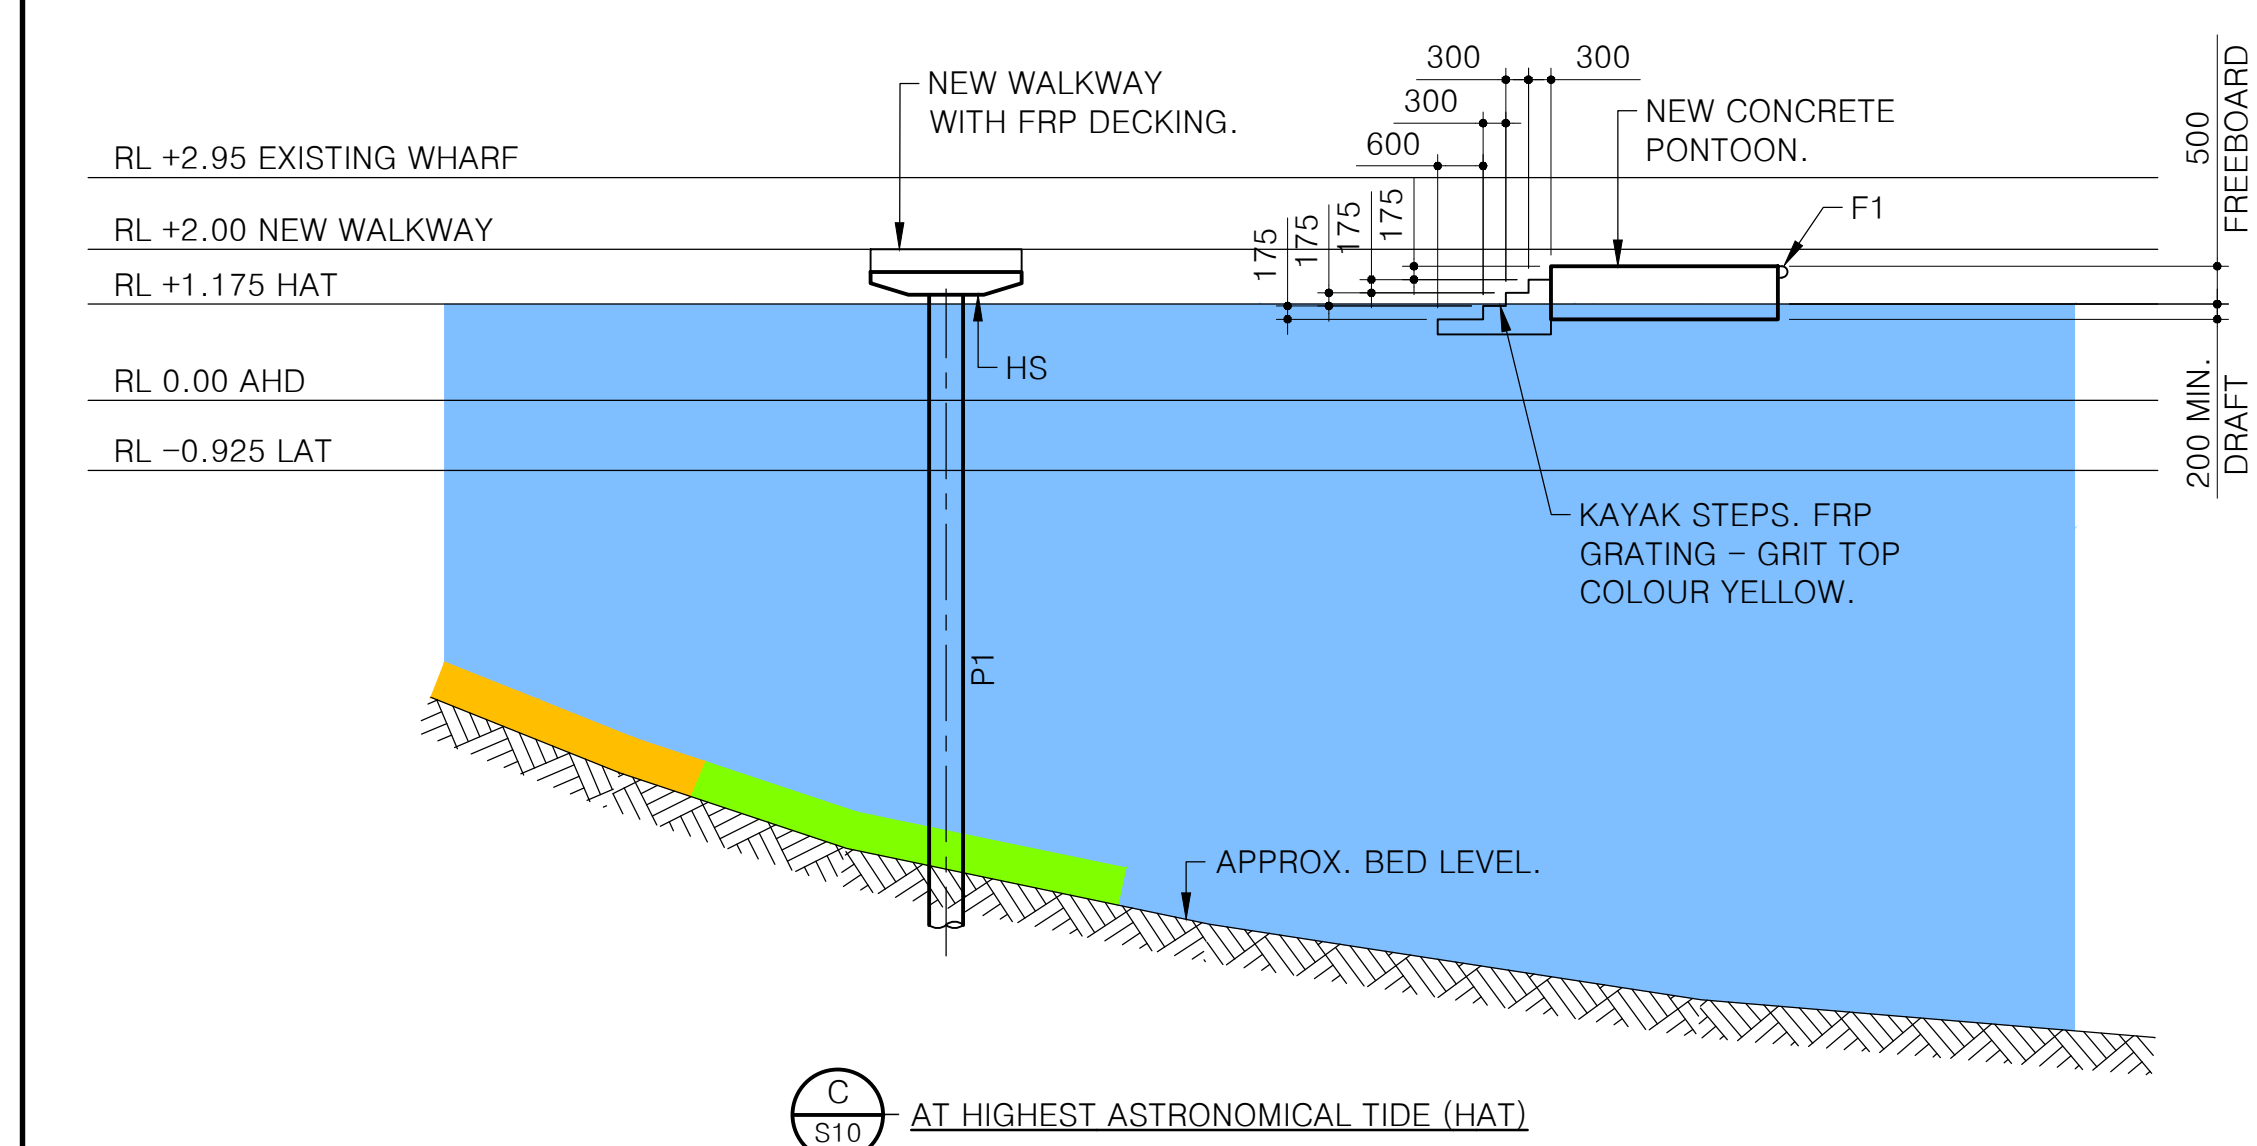

C  
S10 AT HIGHEST ASTRONOMICAL TIDE (HAT)

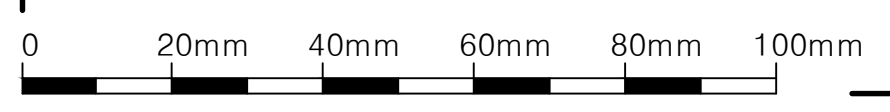

THE DATUM FOR ALL LEVELS ON THE DRAWINGS IS AHD.

**NOT TO BE USED FOR CONSTRUCTION**

CLIENT  
SYDNEY HARBOUR FEDERATION TRUST



LEVEL 6, 1 JAMES PLACE,  
NORTH SYDNEY, NSW 2060  
TEL. (02) 9409 3300  
FAX. (02) 9929 6667  
info@tlbengineers.com  
www.tlbengineers.com  
ABN 94 074 717 892

TAYLOR LAUDER BERSTEN PTY. LTD.  
CONSULTING STRUCTURAL, CIVIL & MARITIME ENGINEERS

PLATYPUS WHARF AND  
PEDESTRIAN LINK TO  
KESTERTON PARK

SECTIONS

Director	M. Baker	Project No.	15372
Sheet Size	A1	Dwg. No.	S11
Scales	1:100 UNO	Rev. No.	B